

SE RACORDEAZA CU PLANSĂ 3


PLANSĂ 4

UAT PRAID  
JUDET HARGHITA

PLAN CADASTRAL  
UAT Praid, Judetul Harghita, Sector cadastral nr. 26  
Scara 1 : 1000, Sistem de proiectie STEREO 70  
- Spre publicare -



SE RACORDEAZA CU PLANSĂ 2

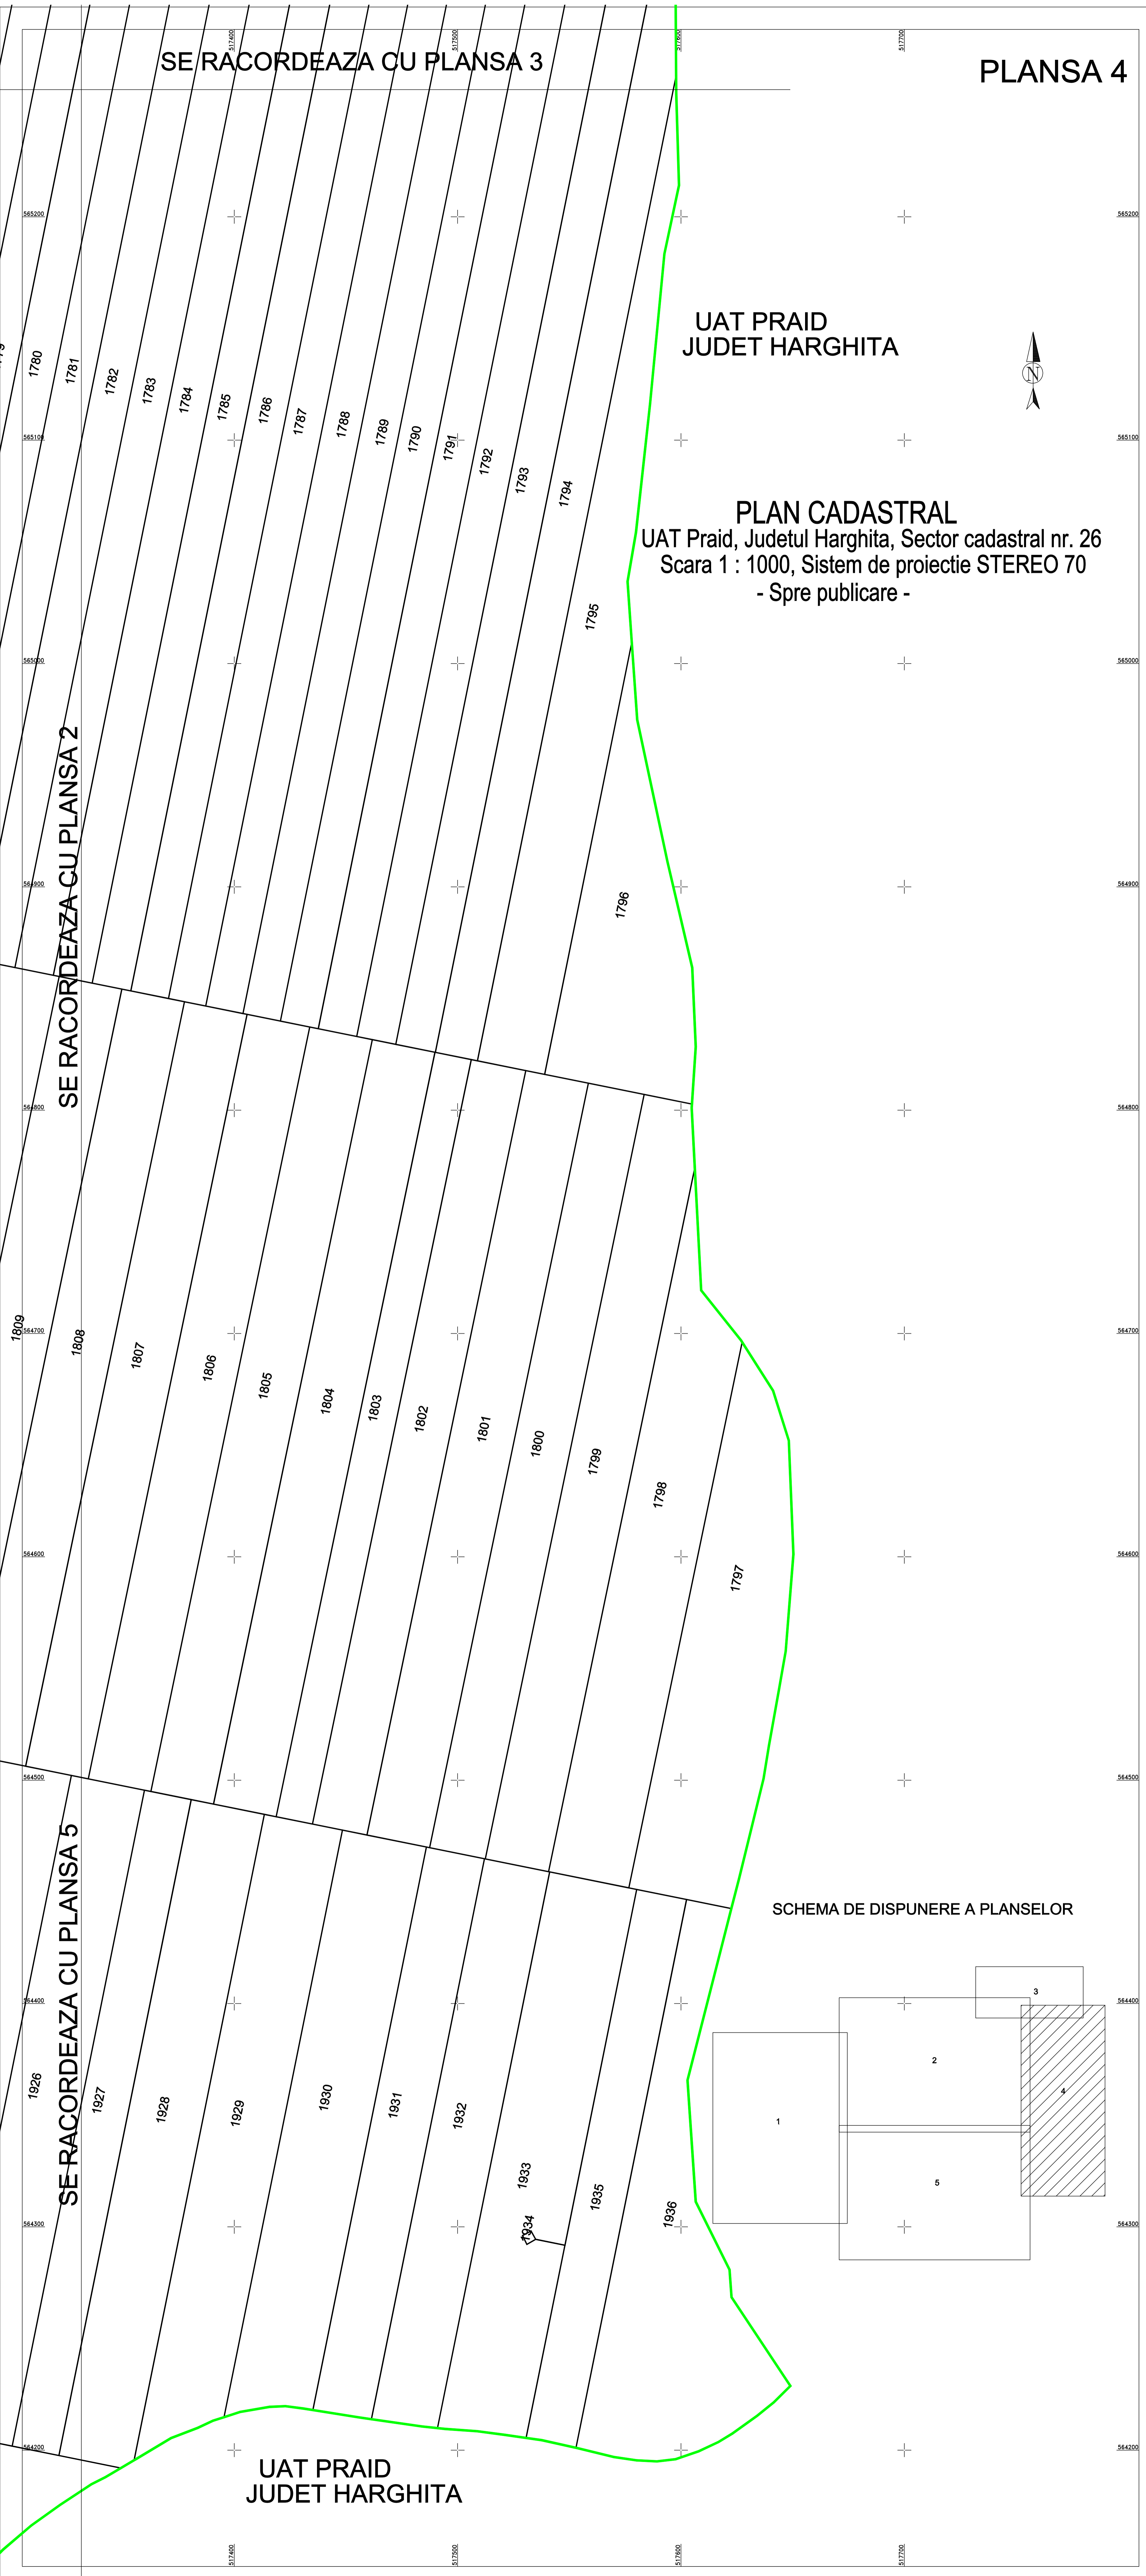


1760  
1781  
1782  
1783  
1784  
1785  
1786  
1787  
1788  
1789  
1790  
1791  
1792  
1793  
1794

1809  
1808  
1807  
1806  
1805  
1804  
1803  
1802  
1801  
1800  
1799  
1798  
1797

1926  
1927  
1928  
1929  
1930  
1931  
1932  
1933  
1934  
1935  
1936

SCHEMA DE DISPUNERE A PLANSELOR

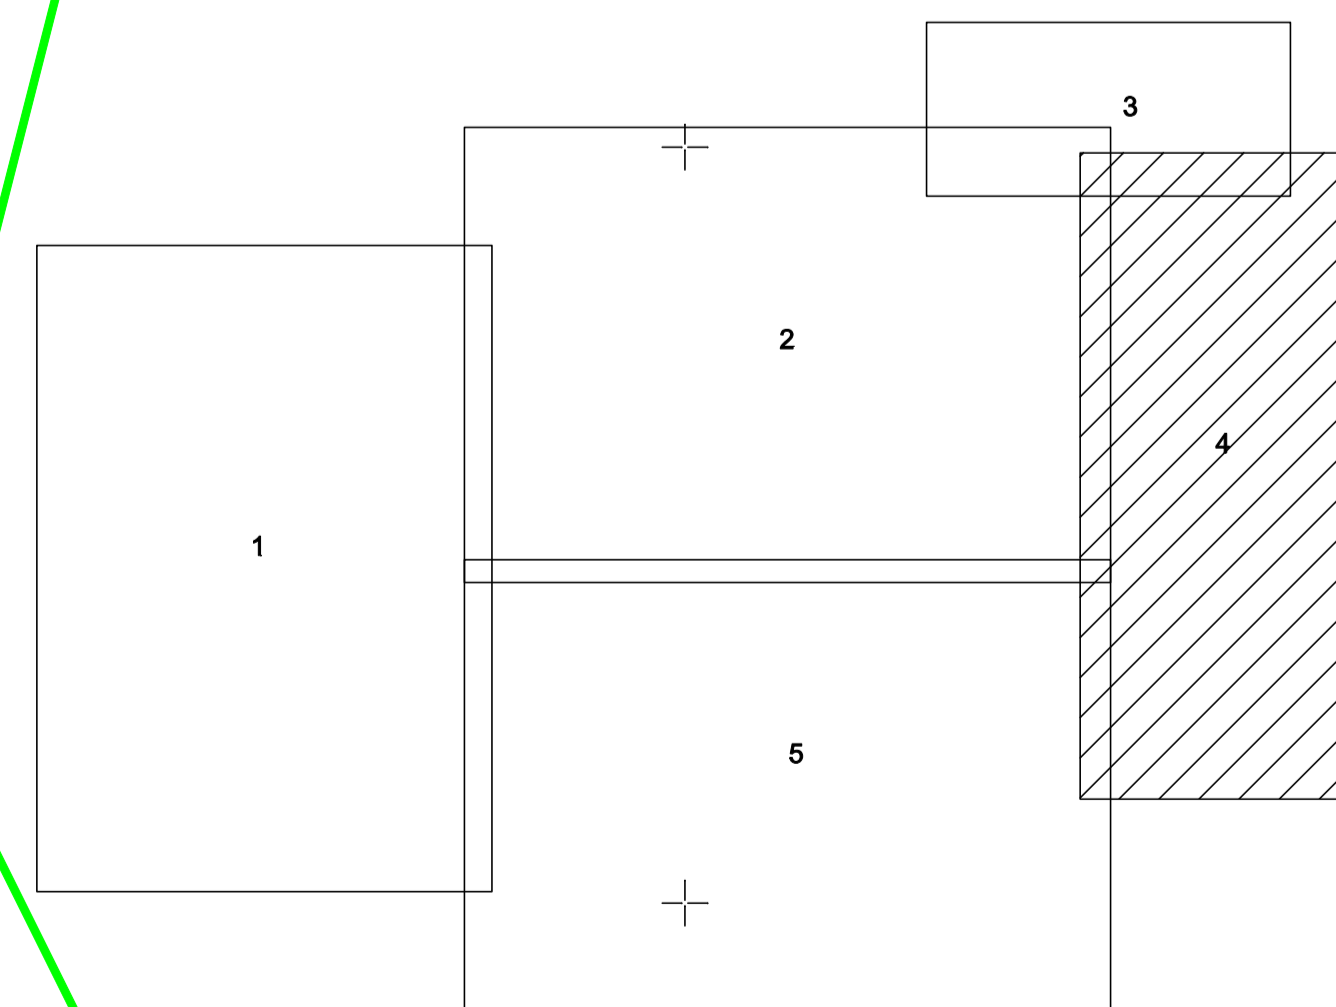

UAT PRAID  
JUDET HARGHITA